


Kleinhans Music Hall Management, Inc.

3 Symphony Circle
Buffalo, NY 14201
Phone: 716.885.9311
Fax: 716-883-7430

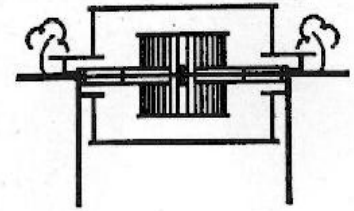

KLEINHANS MUSIC HALL TECHNICAL INFORMATION

ONE TRUCK LOADING DOCK, STANDARD "SEMI" HEIGHT
DOCK DOOR IN IS 7'6"H X 6'W
STAGE DOOR OPENING IS 7'H X 6'W
FLAT PUSH FROM DOCK TO DS CENTER IS APPROX. 50'
STAGE DIMENSIONS AS PER DIAGRAM ATTACHED
SOME LIMITED STREET BUS AND TRUCK PARKING

RIGGING, 6 POINTS 2UP (1 TON), 2 MID (2 TON), 2 DOWN (4 TON)
MORE POINTS MAY BE ADDED DEPENDING ON CONFIGURATION ON ADVANCE

FULL STAGE (GOLD) CURTAIN AVAILABLE FOR RENT + INSTALLATION LABOR
APPROXIMATE COST=\$1,000.00 UNLESS PART OF OTHER STAGE WORK

LIGHTS

16 1k PARS HUNG IN THREE OVERHEAD BAYS
9 575 WATT 19 DEGREE SOURCE FOURS HUNG IN THREE FOH BAYS
50 575 WATT SOURCE PARS AS DOWN LIGHT OVER STAGE
2 750 WATT 10 DEGREE SOURCE FOUR SPECIALS
2 575 WATT 19 DEGREE SOURCE FOUR SPECIALS

SPECIALS – ABILITY TO ACCOMMODATE 2FOH SPECIALS (2 MAY BE ADDED
WITH EXTRA CIRCUITRY)

8 LYCIAN 400 LONG THROWS AVAILABLE FOR RENT
HOUSE BOARD IS AN ENCORE 48/96 COLORTRAN
HOUSE POWER IS ONE 400 AMP pH BACK RIGHT
(RECOMMEND USING GENERATORS)
2 SPOT LIGHTS ARE AVAILABLE (SEE STAGE/HOUSE INFO)

SOUND

CONSOLE: MIDAS VENICE 320
TOP OF THE LINE VARIOUS MICS AVAILABLE
TELEX INTERCOM SYSTEM
CENTER CLUSTER WITH 8 JBL VT 4887A SPEAKERS

HOUSE POWER

STAGE RIGHT:

60 AMPS ISOLATED GROUND WITH HUBBLE CONNECTOR
400 AMP NON-ISOLATED GROUND, TAILS NEEDED FOR TIE IN


STAGE LEFT:

60 AMPS ISOLATED GROUND WITH HUBBLE CONNECTOR

200 AMPS ISOLATED GROUND WITH 3 PHASE CONNECTOR
(TURNAROUNDS MAY BE NEEDED)

Kleinhans Music Hall Management, Inc.

3 Symphony Circle
Buffalo, NY 14201
Phone: 716.885.9311
Fax: 716-883-7430

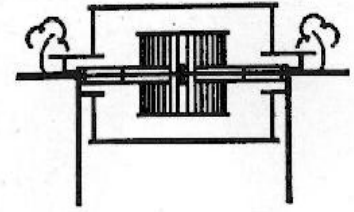

KLEINHANS MUSIC HALL

LIGHTING EQUIPMENT

FOH

1st CATWALK

16 – 1000W PAR 64

THESE HANDLE COLOR WASH FOR
PIT AREA AND LIGHT THE
ORCHESTRA

2ND CATWALK

9 – 575W SOURCE 4
THESE CAN TAKE NO COLOR GEL
BUT LOSE PUNCH WITH SATURATED
COLOR

ENCORE CONSOLE

LIGHTING OVER STAGE

FIXED DOWN LIGHT – WHITE


THERE ARE FOUR COVES ON
STAGE GOING UP THE WALLS. IN
THESE COVES ARE FIXED WHITE
LIGHTS – DECORATIVE, NICE
EFFECT.

WE HAVE AVAILABLE CYC LIGHTS
WHICH LIGHT UP THE STAGE SHELL.

Spotlights are available; 2 shoot from the booth at the top of the house and two from the balcony extreme R and L. These do not interfere with seating.

Kleinhans Music Hall Management, Inc.

3 Symphony Circle
Buffalo, NY 14201
Phone: 716.885.9311
Fax: 716-883-7430

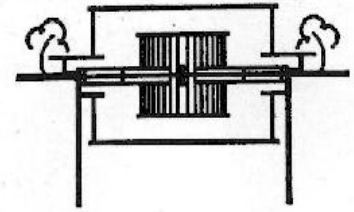

KLEINHANS MUSIC HALL

STAGE/HOUSE INFO

Please refer to the picture enclosed, it is old but the Hall remains the same. There are four coves on stage. Each cove wall is a hard surface of light blond veneer. These coves are only 6" to 10" deep, so no useful space and white lights are mounted permanently in them. There are two sets of double doors on SR and SL, down and mid stage. Entrances are usually made through DS doors. SR is the primary entrance for the conductor, and guest artists. The orchestra uses all doors or whatever is not blocked by scenery and such. This is the only on-stage access to the deck. The back wall is solid, made with the same blond veneer.

The shell above the stage is a light cream color and does not move. There are ports above the stage for hanging points as the stage plot indicates.


The stage deck is also light color and very solid.

The pit is a screw jack elevator. It is manually operated and has the capability to stop at any level between basement and stage.

There are SR and SL stairs into the house that are a permanent part of the architecture. On the house plot, you will see exits at the bottom of the stairs that lead back stage L and R. The house capacity is 2839.

Kleinhans Music Hall Management, Inc.

3 Symphony Circle
Buffalo, NY 14201
Phone: 716.885.9311
Fax: 716-883-7430

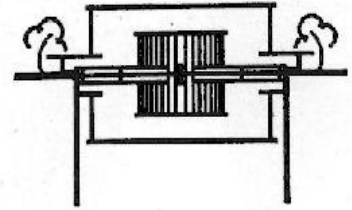

KLEINHANS MUSIC HALL

SOUND REINFORCEMENT

CONSOLE

MIDAS VENICE 320
24 INPUTS
4 STEREO INPUTS
32 CHANNELS (4 SHARED)
2 MAIN OUTPUTS
 1 MAIN FLOOR
 1 BALCONY

AVAILABLE – MUST BE DISCUSSED IN
ADVANCE

EQUALIZERS

2 RANE GE 1/3 OCTIVE
 1 MAIN FLOOR
 1 BALCONY

POWER AMPS

Crown K2 (convection cooled amp)

SPEAKERS

8 JBL VT 4887A Speakers in center cluster
8 JBL AC25 Front Fills

MONITORS

4 EV FM12c
2 JBL SLANT WEDGES (speaker size 15")
2 YAMAHA WEDGES (speaker size 15")


MICROPHONES

7 AKG 535

OTHER MICS BELONG TO HOUSE
SOUND ENGINEER AND ARE

Kleinhans Music Hall Management, Inc.

3 Symphony Circle
Buffalo, NY 14201
Phone: 716.885.9311
Fax: 716-883-7430

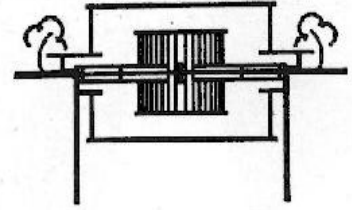

KLEINHANS MUSIC HALL

MISCELLANEOUS

Load in area is OSL on stage level.


There is one truck dock, standard "semi" height. Dock door is 7' 6" high by 6'0" wide. Flat push from dock to DSC in approx. 50'.

There is limited street parking for buses and trucks.

Stage dimensions as per diagram included.


There are five dressing rooms total ORS on the same level as stage. Three dressing rooms with toilet facilities, one includes a shower. There is one toilet facility close by for rooms without. There are two chorus style dressing rooms one level below stage, each set for sixteen persons. There are toilet facilities close by for them.

KLEINHANS MUSIC HALL BUFFALO, NY MAIN STAGE

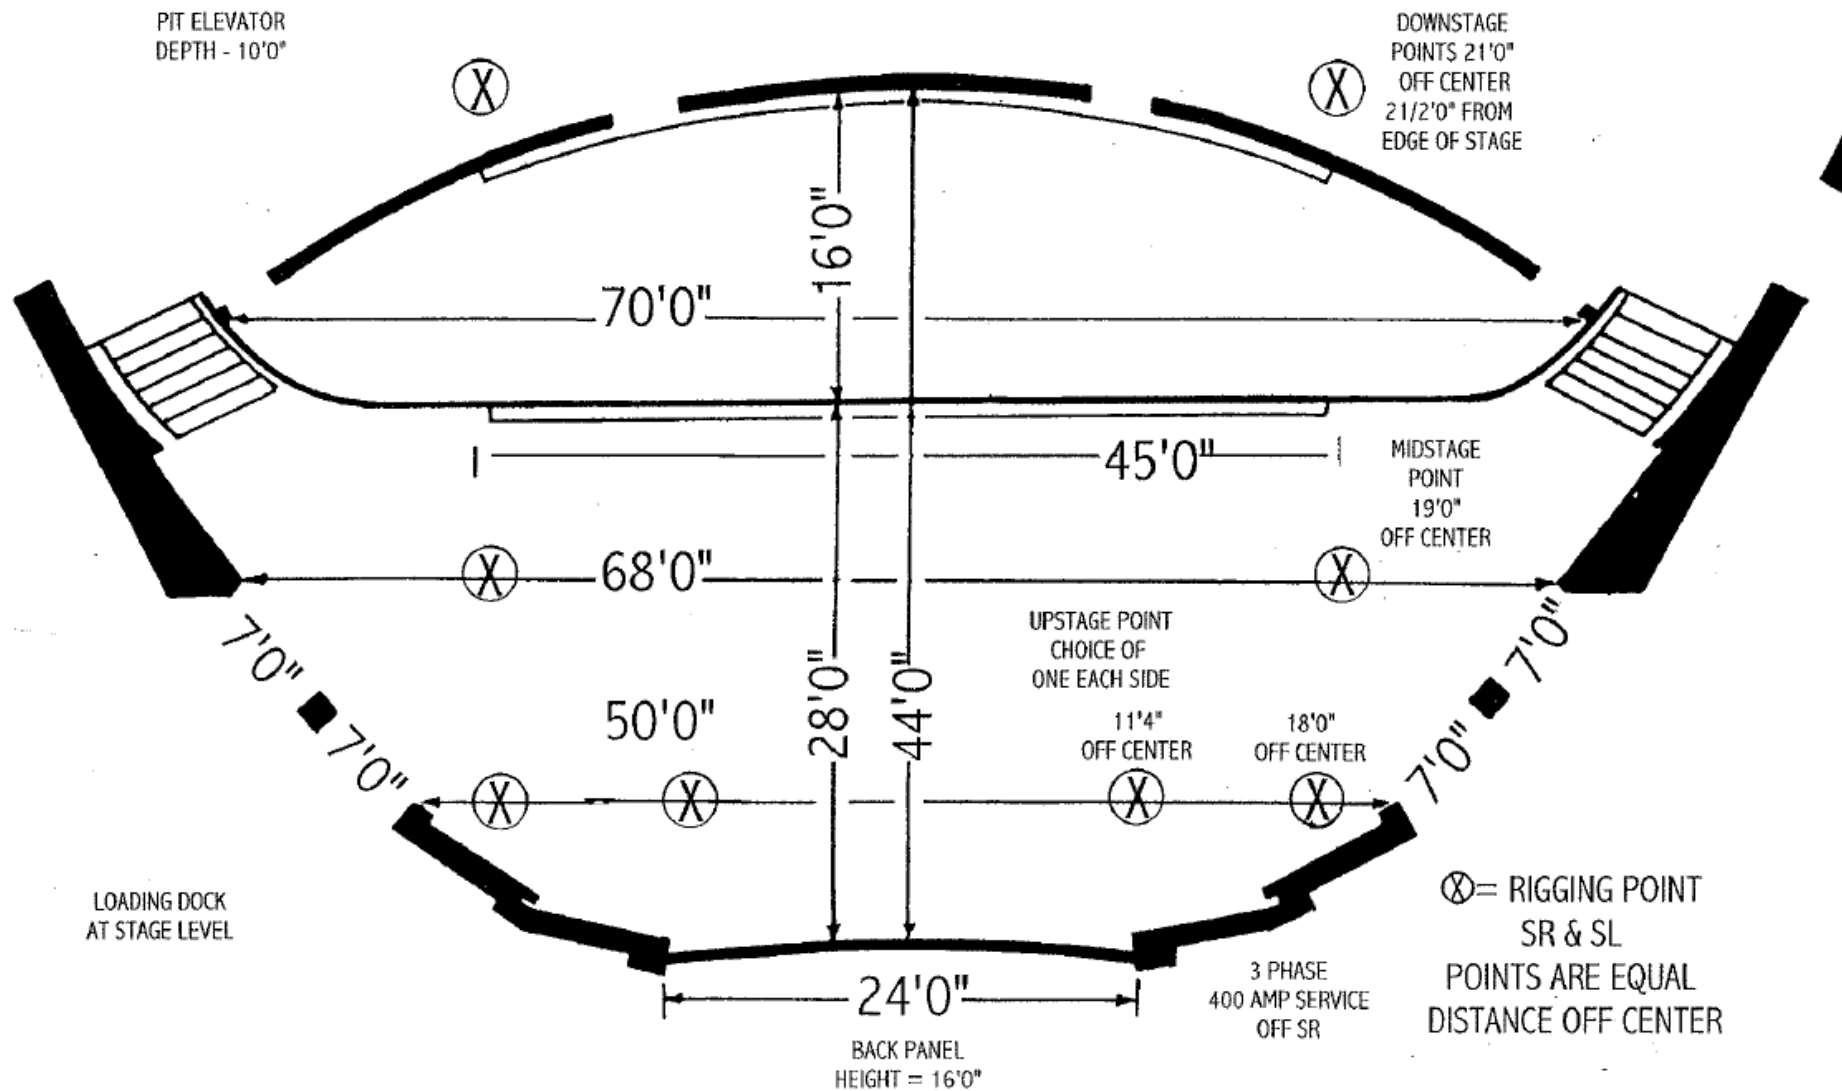


⊗ = RIGGING POINT
SR & SL
POINTS ARE EQUAL
DISTANCE OFF CENTER


NOT TO SCALE!

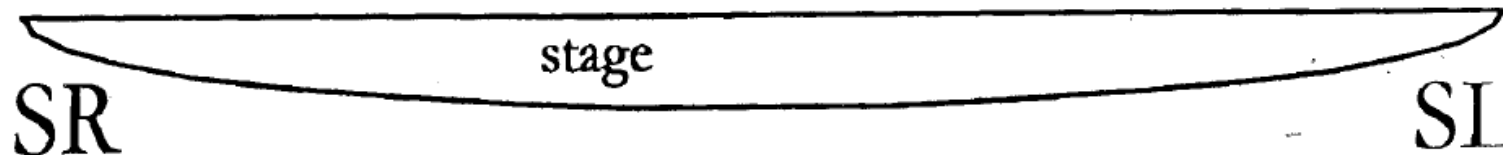

Spare ceiling circuits

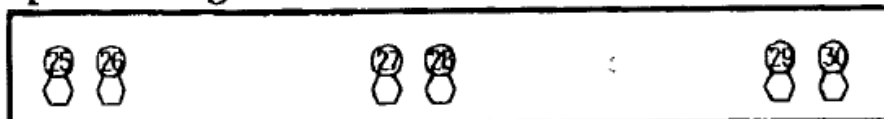

First Cove

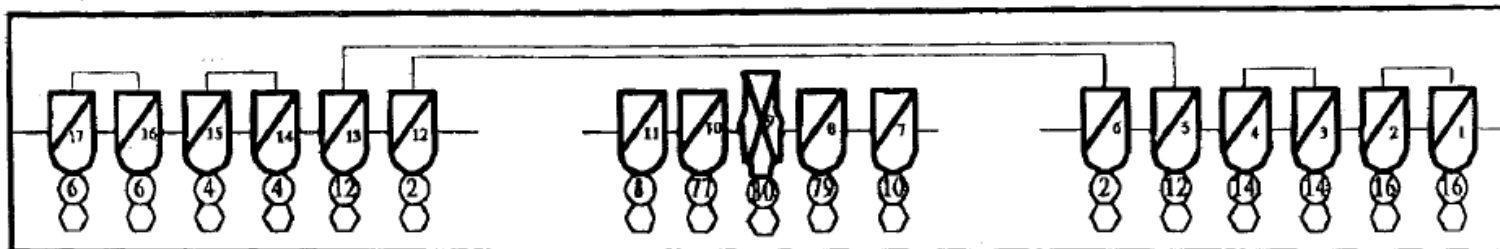

Second Cove

